


Steelworx Radius Pergola, 17' width x 134' radius

Steel: All structural members are ASTM A-500 U.S. grade B steel. Welded connection plates shall be ASTM A-36 hot rolled steel. All steel connections to be bolted or screwed in place on-site unless requested otherwise. Optional steel finishes include polyester powder coat, rust prohibitive primer with field paint, or hot-dipped galvanized.


Hardware: All structural hardware provided and to be A-325 or B7 as required.

Shop Drawing: The fabricator shall furnish a complete set of installation drawings.

Not Included: Concrete or masonry work of any kind, decorative covers, unloading of product and installation.

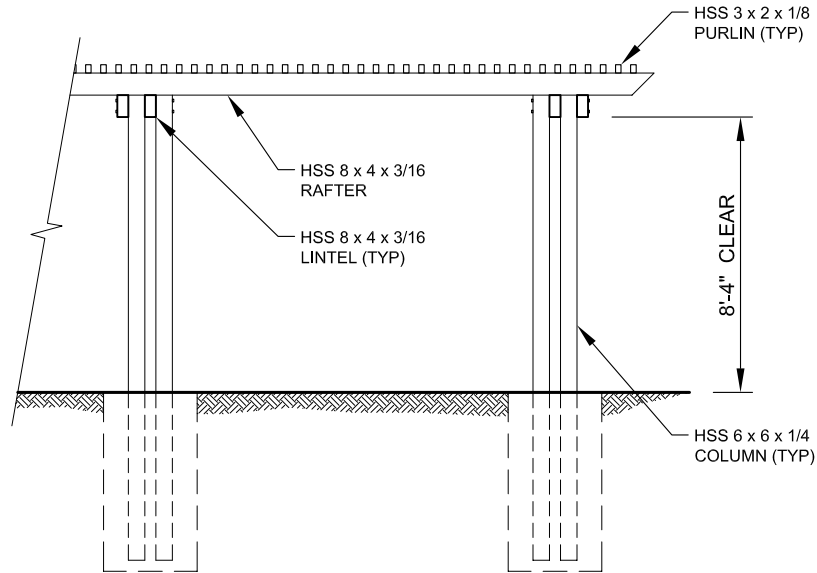

PARTIAL FRONT ELEVATION
SCALE: NTS

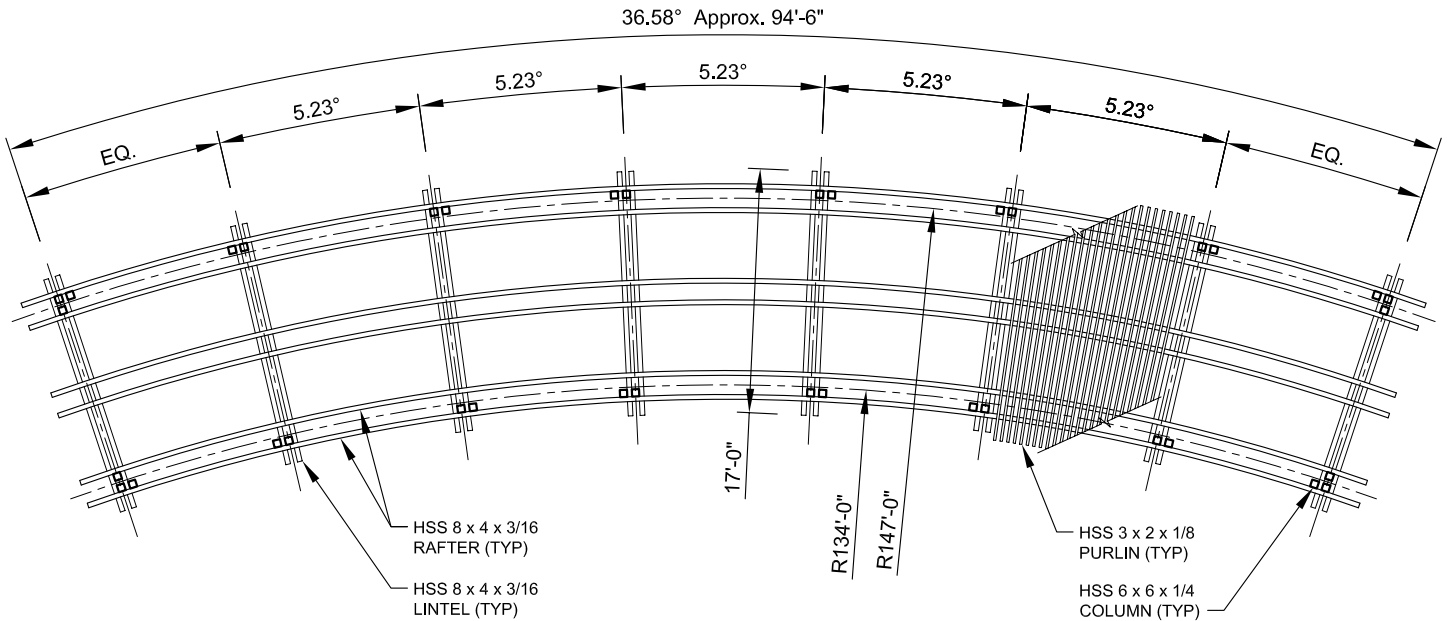

FRAMING PLAN
SCALE: NTS



11800 East 9 Mile Road
Warren, MI 48089
Office: (586) 486-1088
Fax: (586) 754-9130
Toll Free: (800) 657-6118
Email: info@coverworx.net
www.CoverWorx.net

Steelworx Radius Pergola - 17' width x 134' radius

Tempe, Arizona